

O:\Newburyport MA\2090269 WWT Design\Permitting\Chapter 91\Figures\PROP AREAS REV.dwg

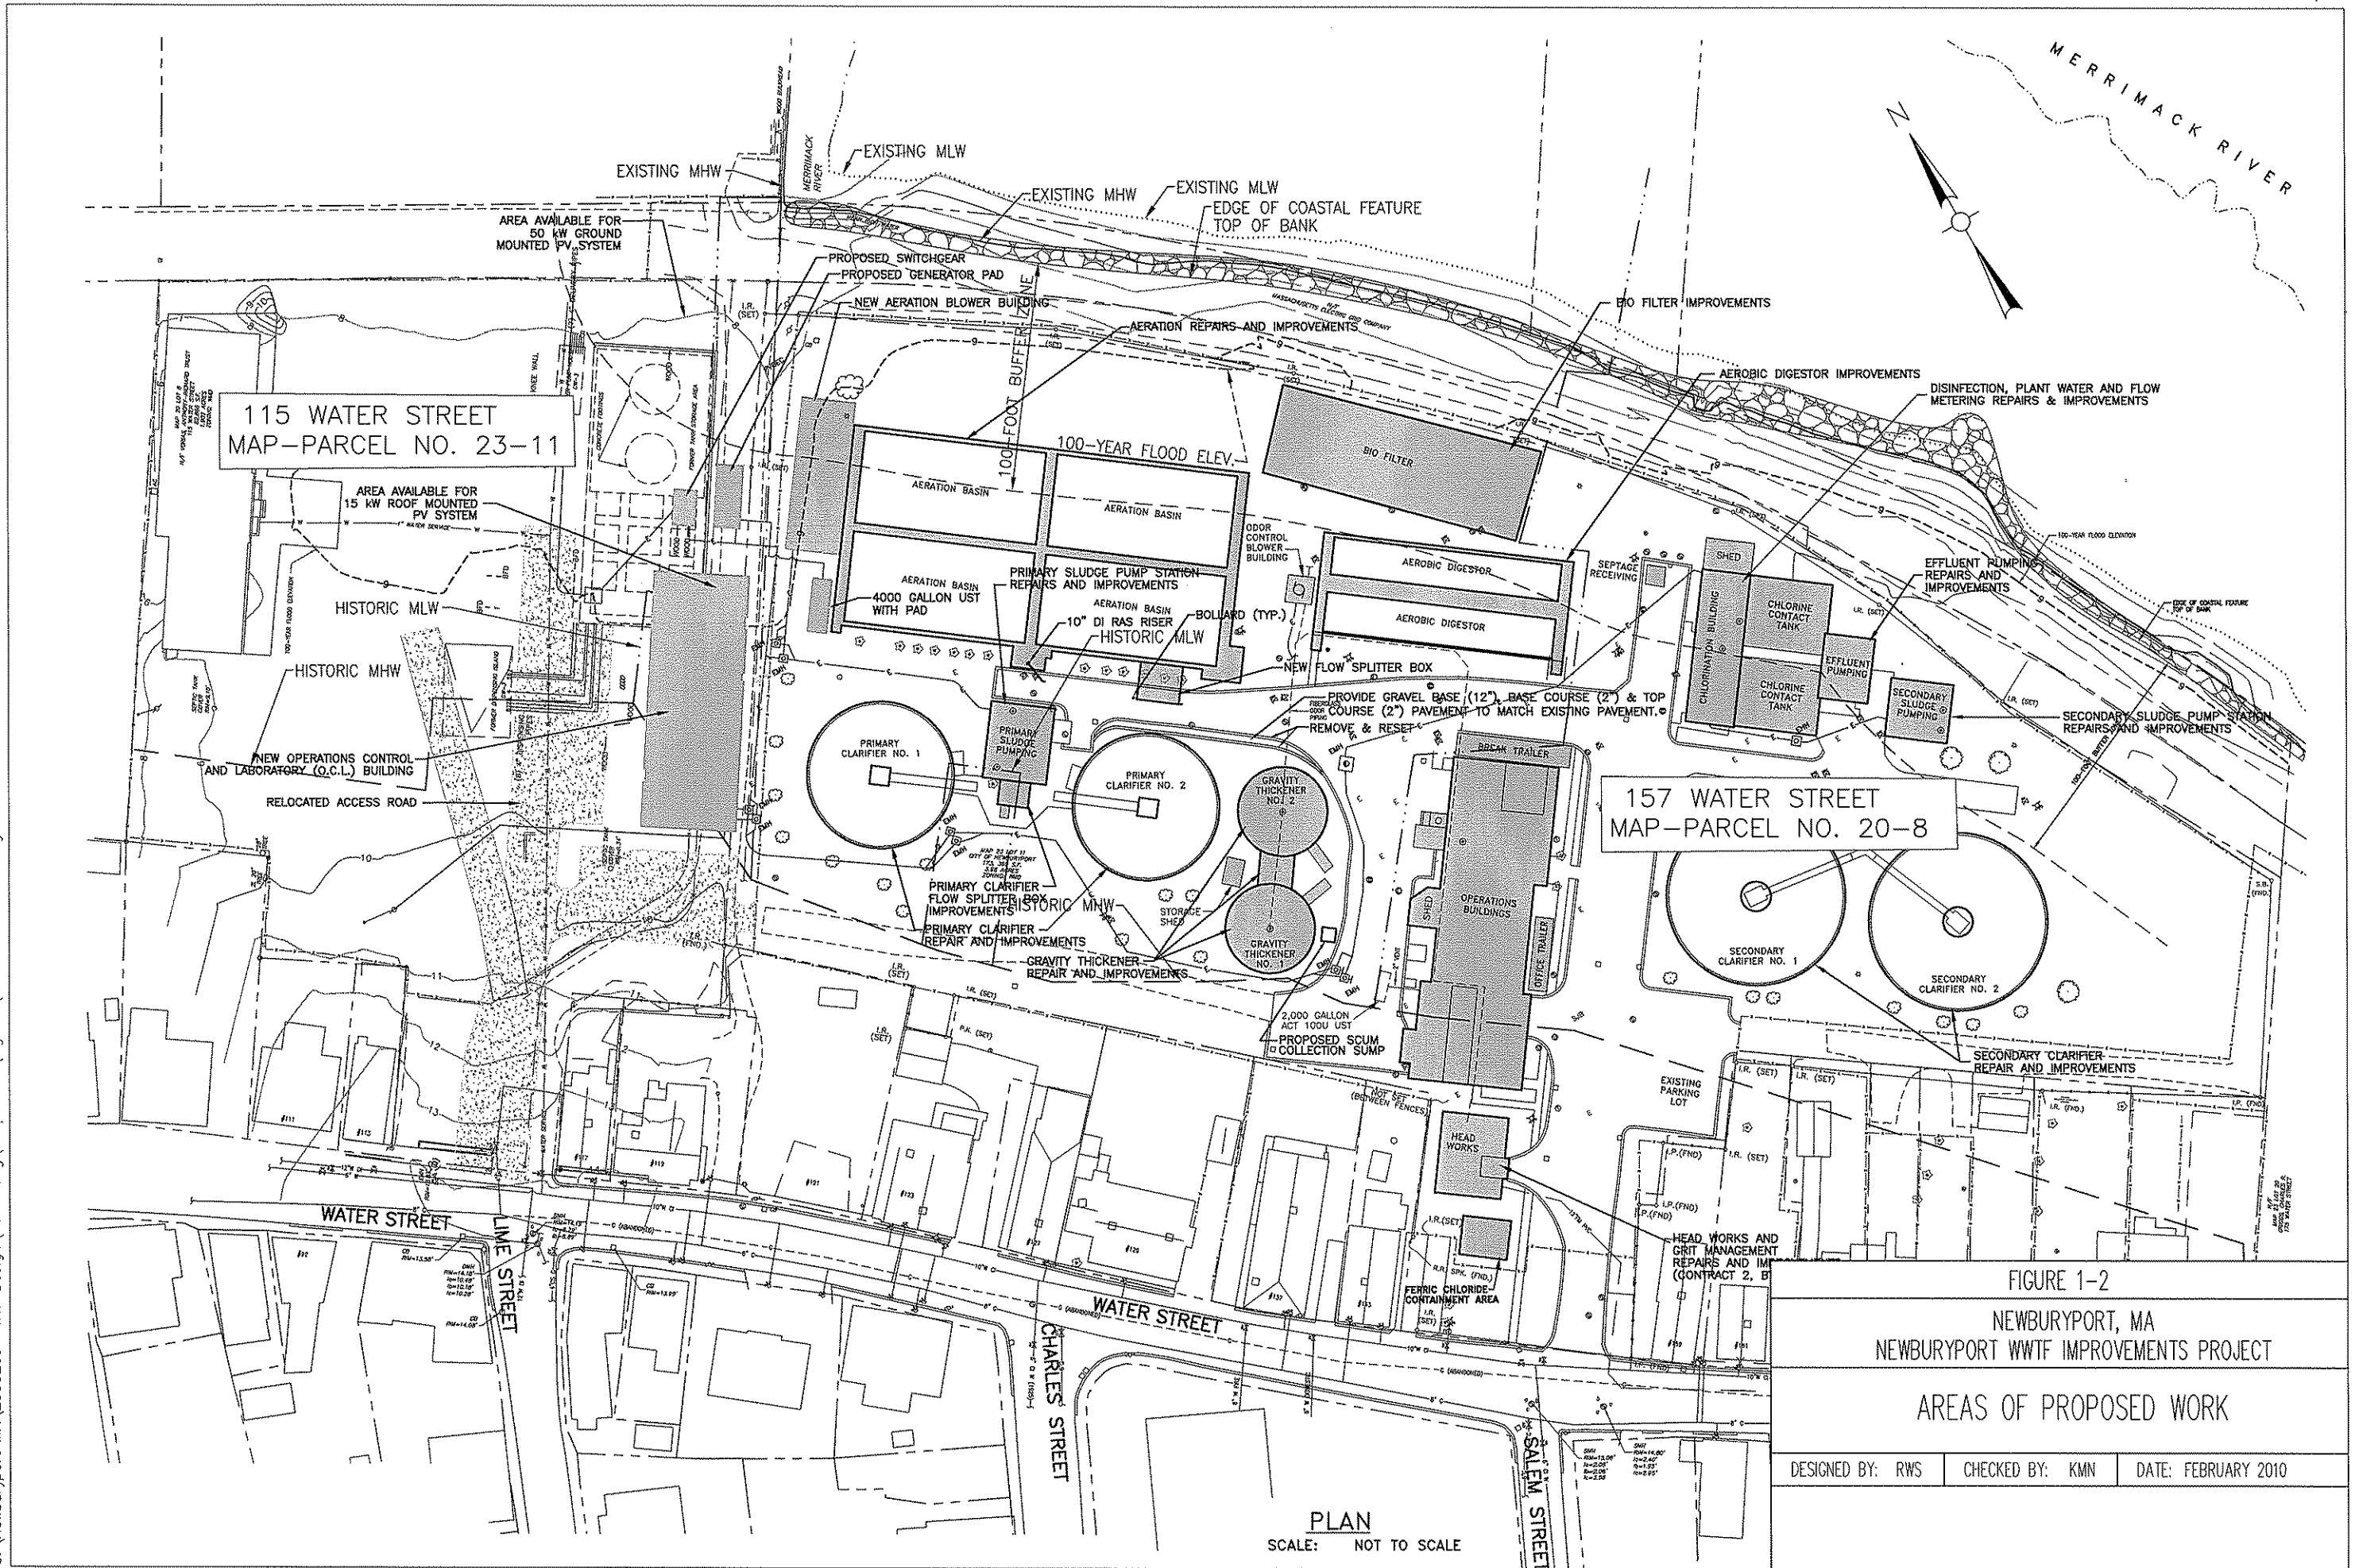


FIGURE 1-2  
 NEWBURYPORT, MA  
 NEWBURYPORT WWTF IMPROVEMENTS PROJECT  
 AREAS OF PROPOSED WORK

DESIGNED BY: RWS	CHECKED BY: KMN	DATE: FEBRUARY 2010
------------------	-----------------	---------------------

PLAN  
 SCALE: NOT TO SCALE